

LEVEL 1 FLOOR PLAN

SCALE | 1/16" = 1'-0"

1

2

3

4

5

6

A


B

C

D

E

F

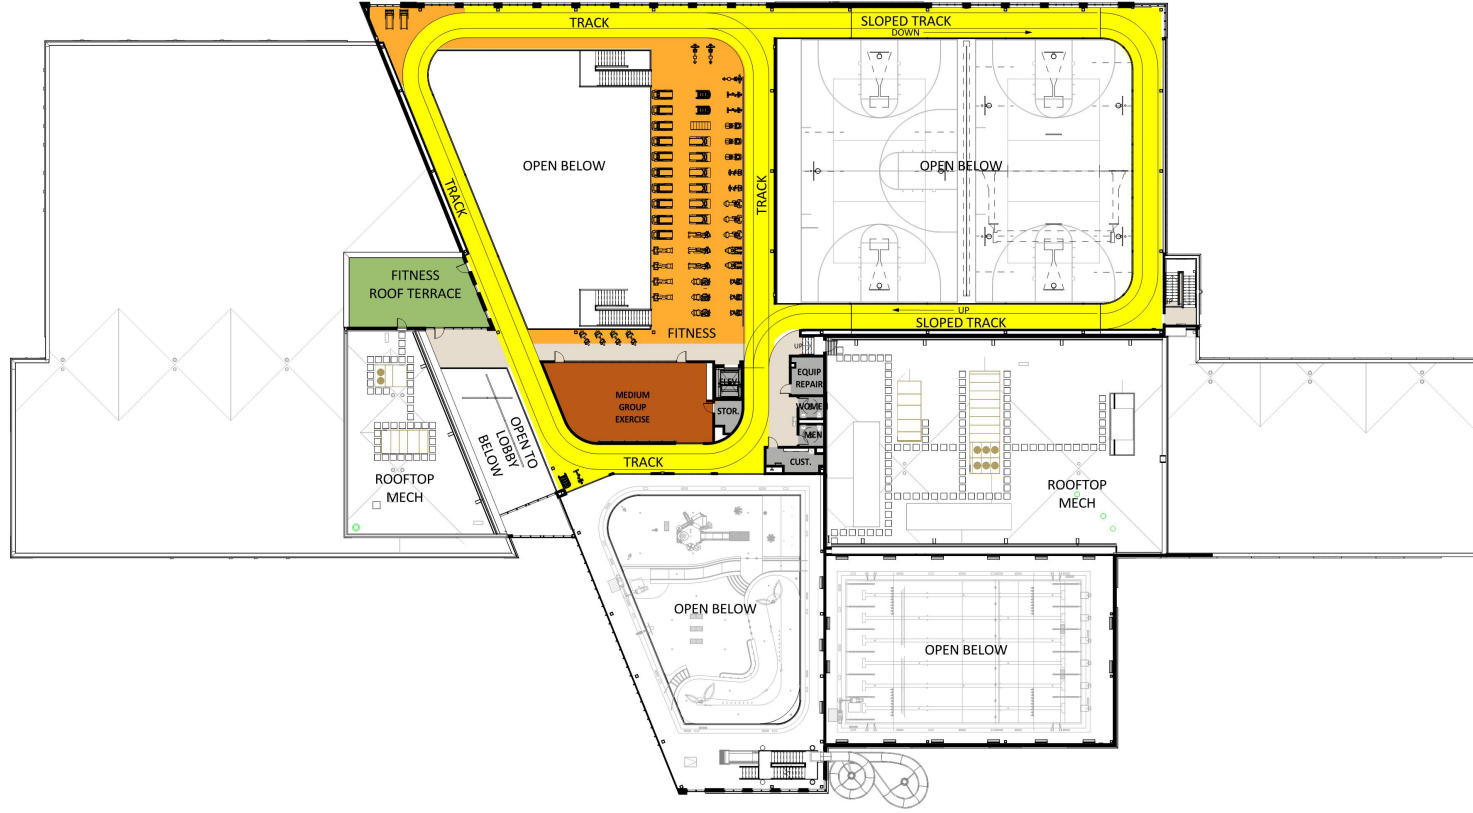

**MEZZANINE FLOOR PLAN**  
SCALE | 1/16" = 1'-0"

REVISIONS

No.	Description	Date

Date | 11-12-2020  
Project Number | 3293.00  
Sheet Name | MEZZANINE