

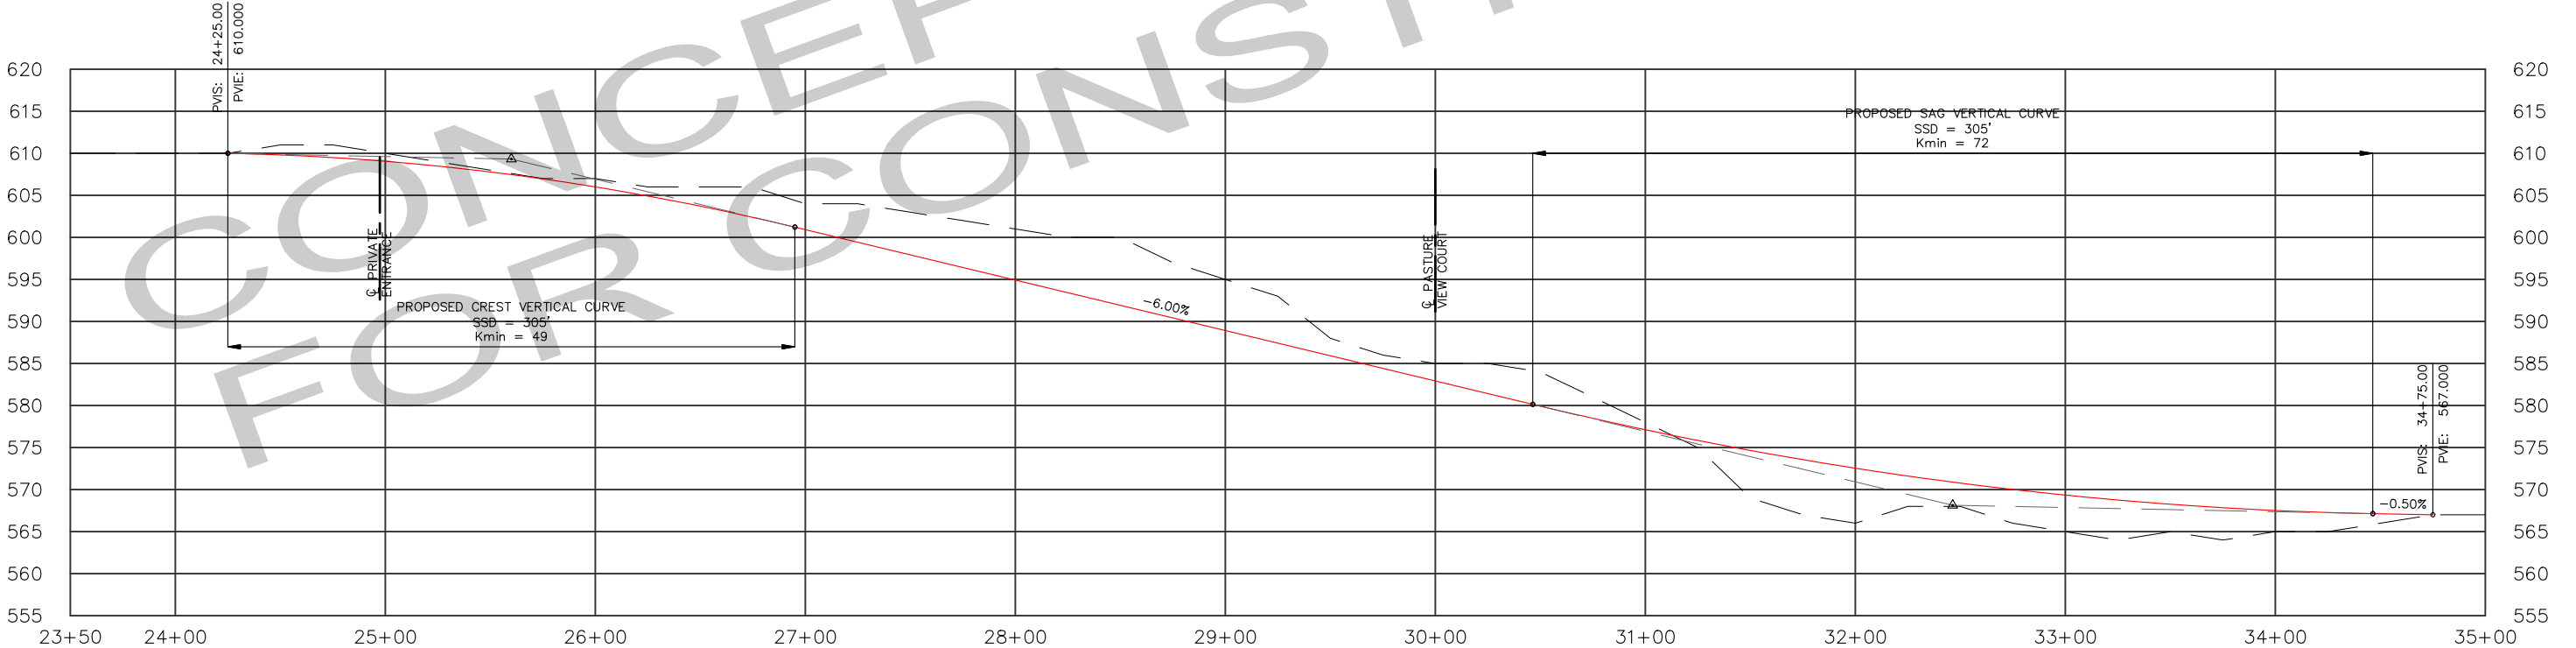



NORTH POINT PRAIRIE ROAD
WENTZVILLE, MISSOURI



PROFILE IMPROVEMENT
PASTURE VIEW COURT

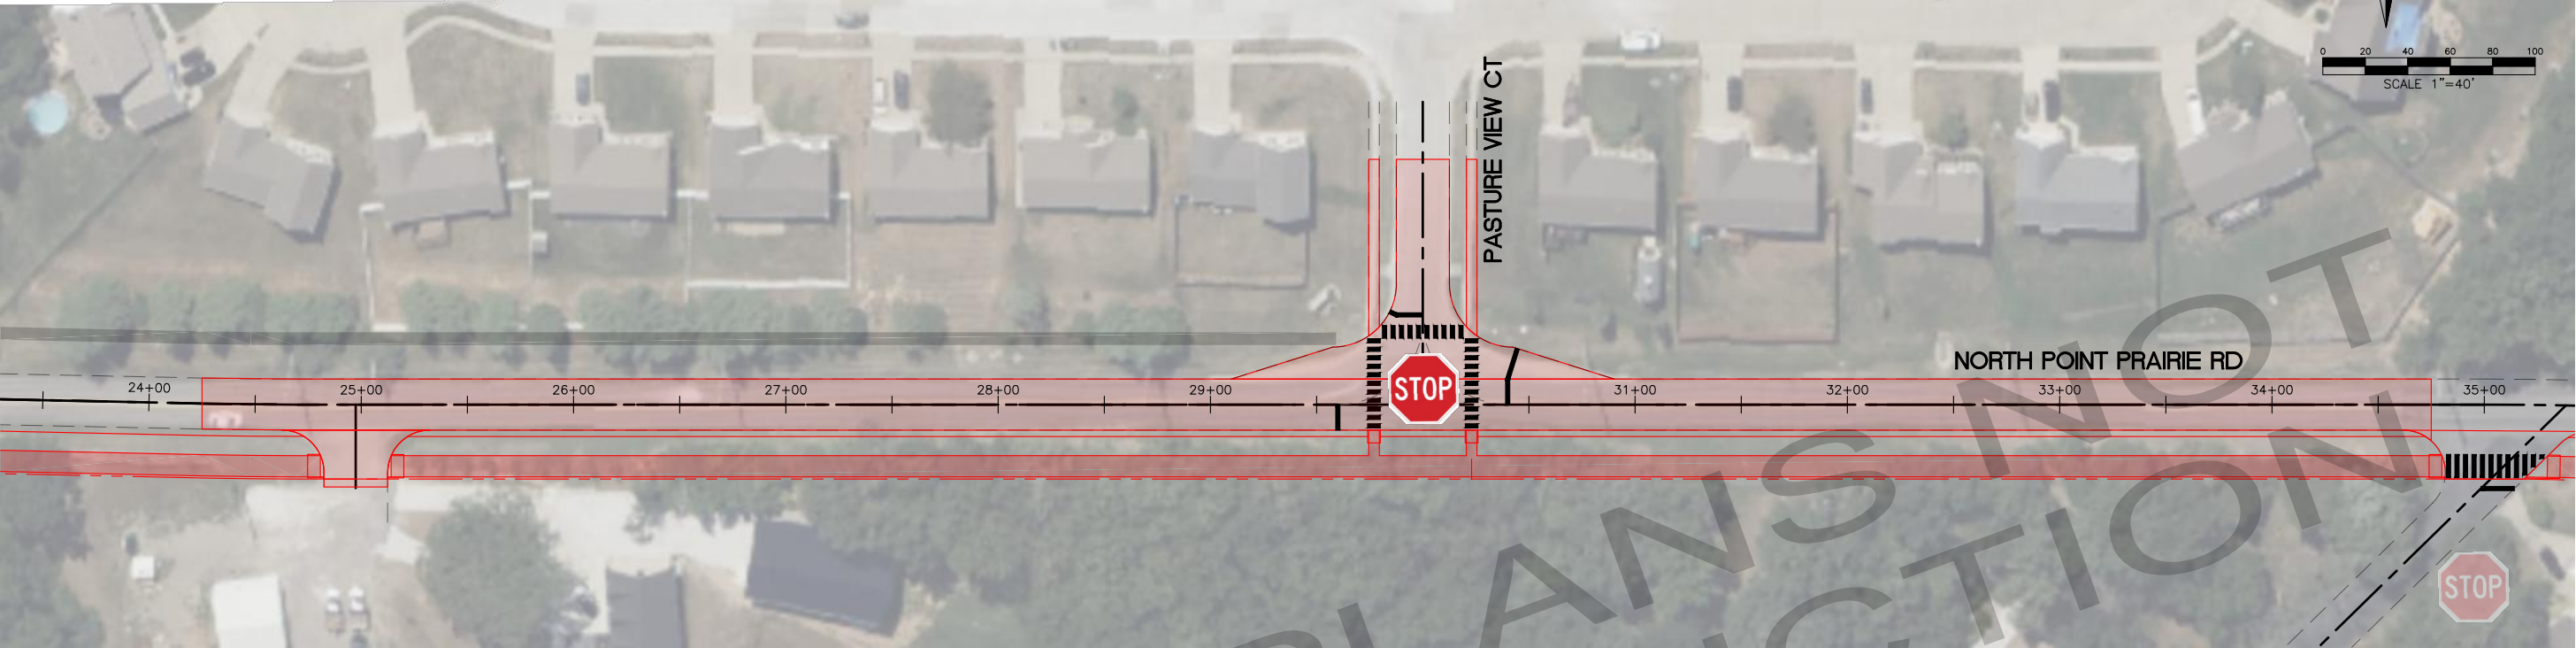

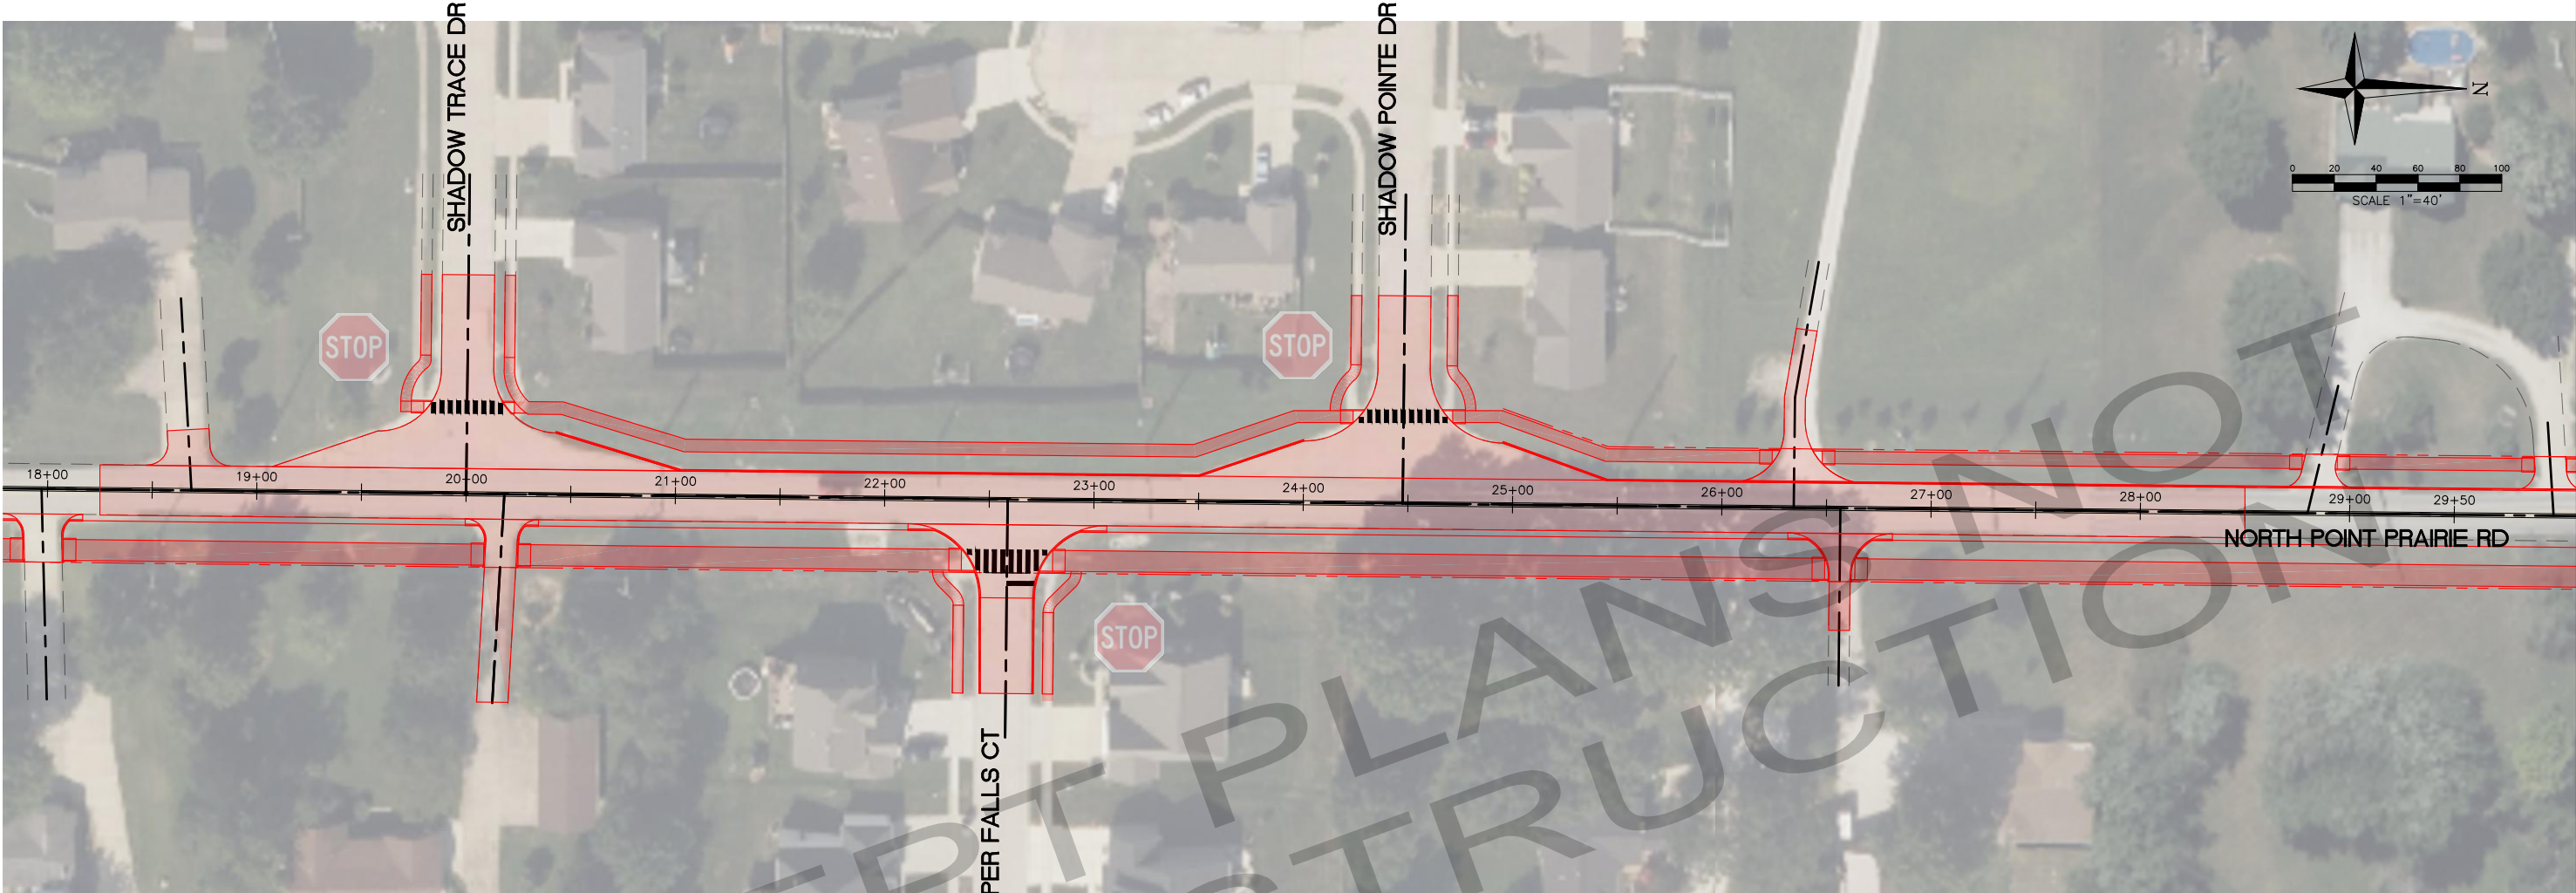

NOTE:
EXISTING ELEVATION ARE ESTIMATED. PROPOSED
PROFILES ARE PROVIDED FOR ILLUSTRATION AND
CONCEPTUAL ESTIMATING PURPOSES ONLY. ACTUAL
PROFILE TO BE DEVELOPED DURING DESIGN.

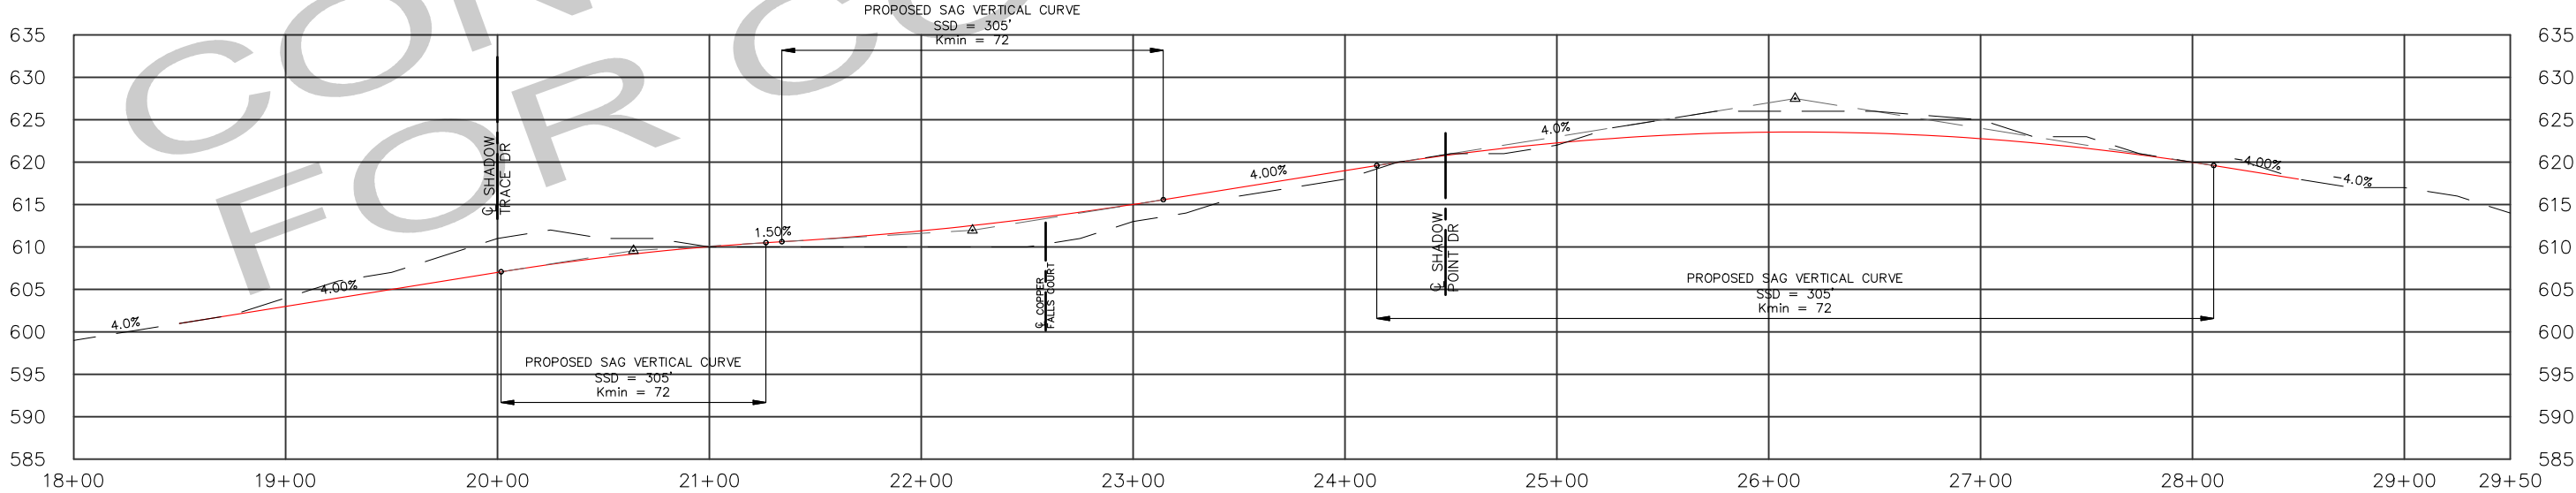

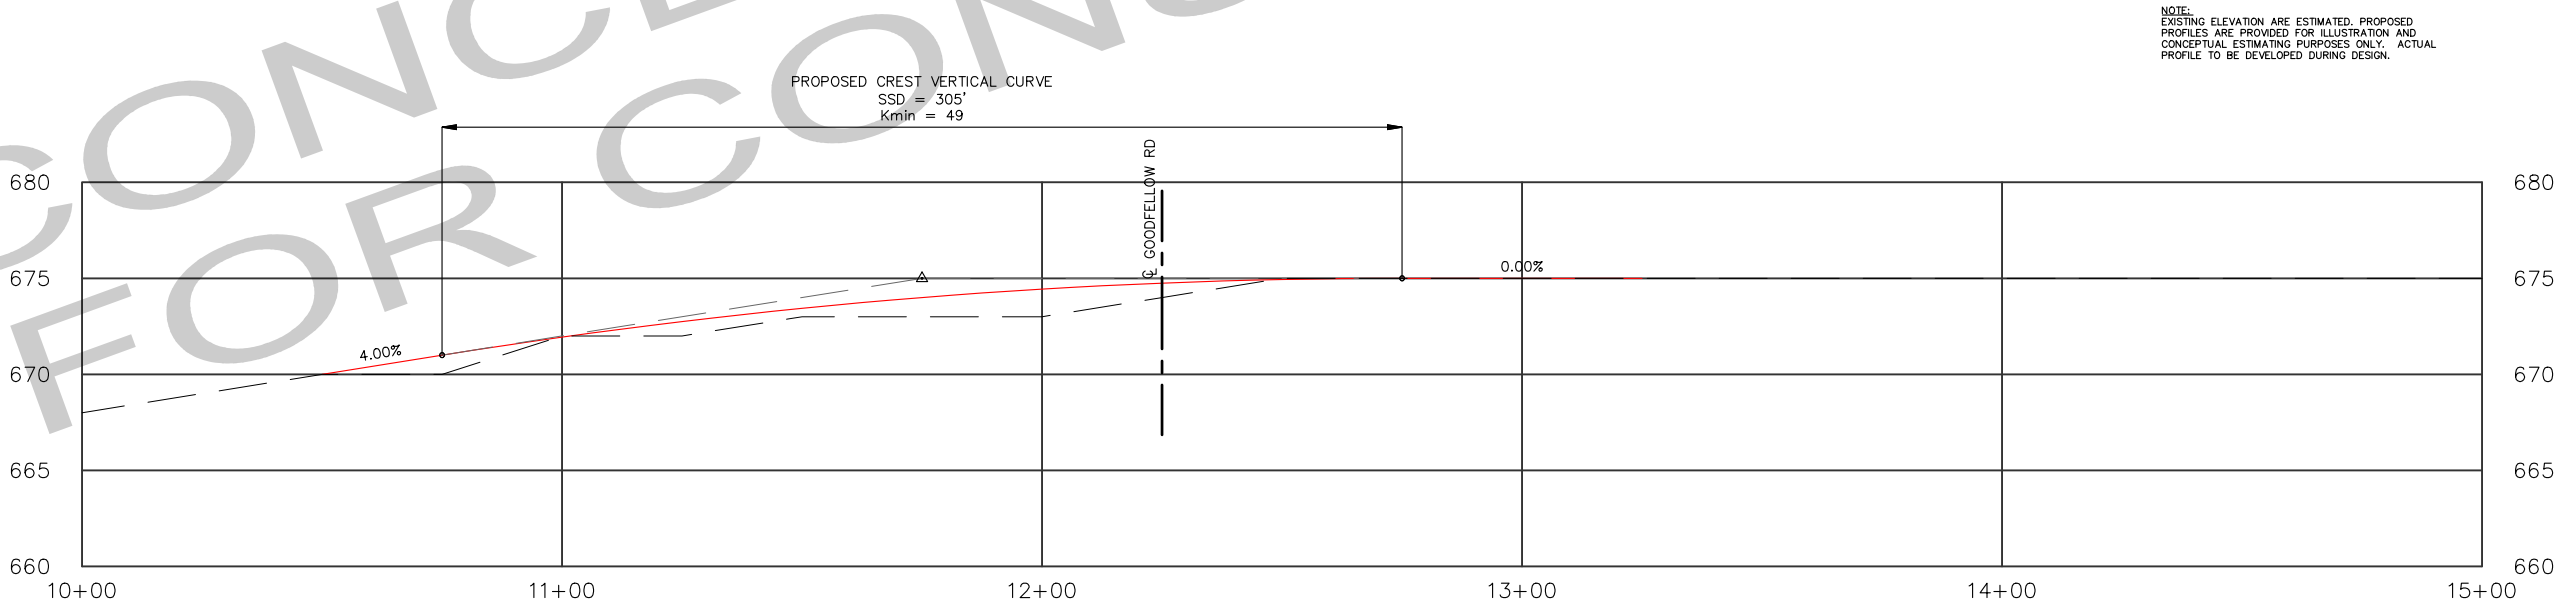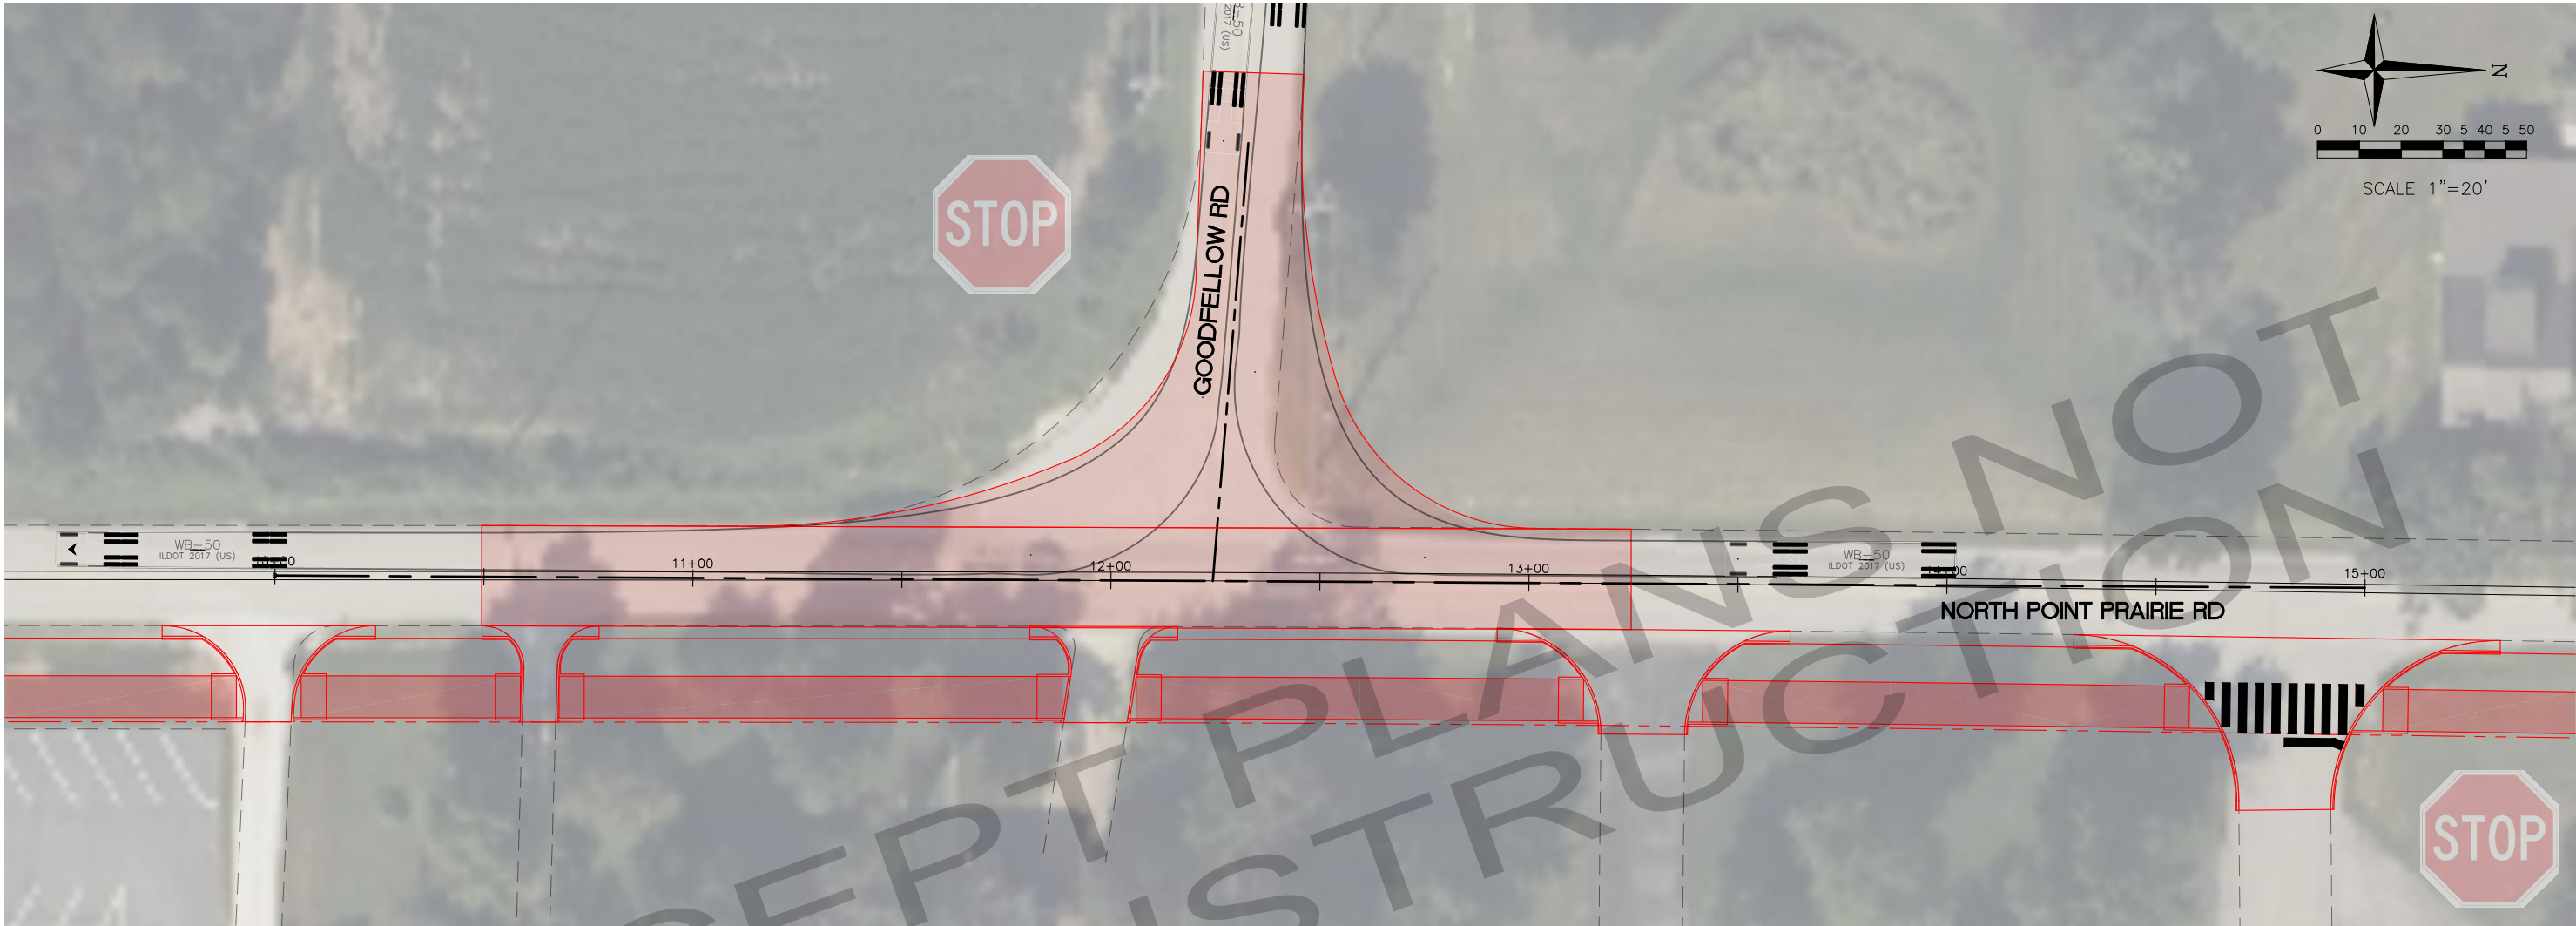

NOTE:
EXISTING ELEVATION ARE ESTIMATED. PROPOSED
PROFILES ARE PROVIDED FOR ILLUSTRATION AND
CONCEPTUAL ESTIMATING PURPOSES ONLY. ACTUAL
PROFILE TO BE DEVELOPED DURING DESIGN.