
 


NORTH POINT PRAIRIE ROAD
WENTZVILLE, MISSOURI

CORRIDOR ALTERNATIVE 1
SIDEWALKS ON BOTH SIDES

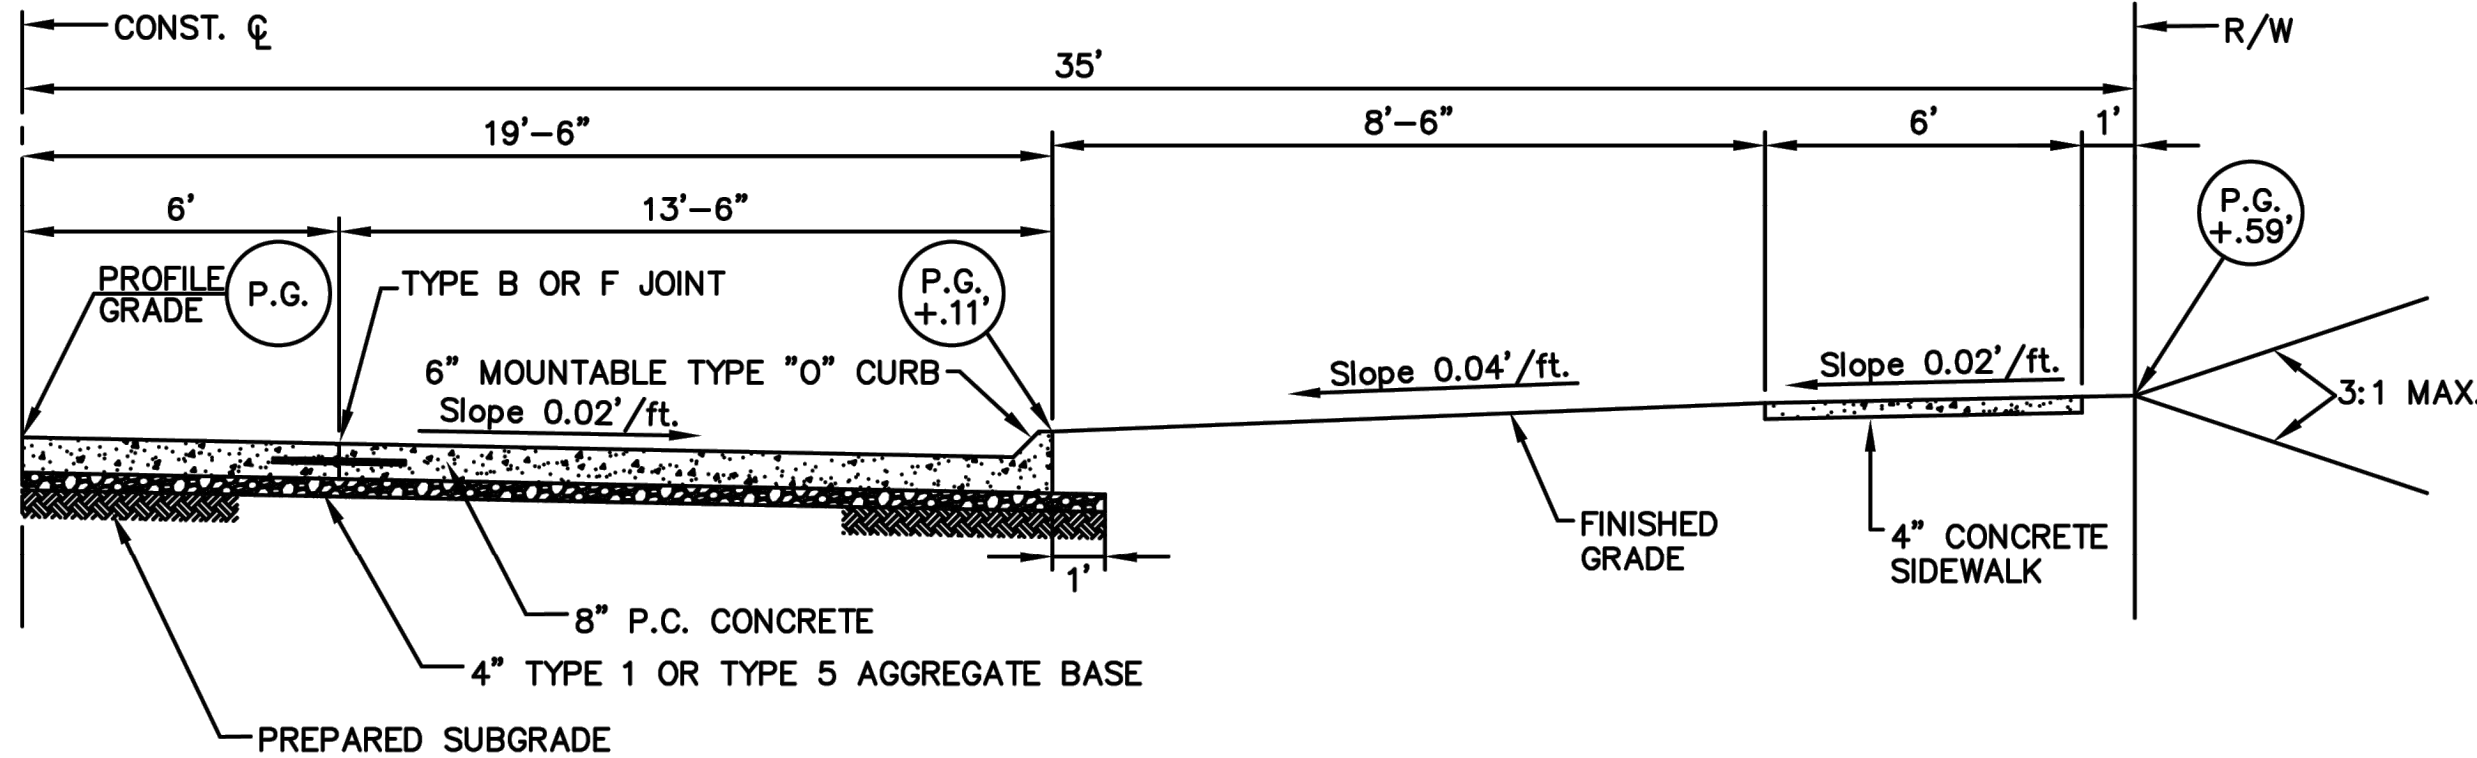

NORTH POINT PRAIRIE ROAD
WENTZVILLE, MISSOURI


CORRIDOR ALTERNATIVE 1
SIDEWALKS ON BOTH SIDES



TRANSPORTATION
ENGINEERS+PLANNERS


12400 OLIVE BLVD, SUITE 430
ST. LOUIS, MO 63141
(314) 875-6644

LOCATIONS IN ST. LOUIS, MO,
ST. CHARLES, MO &
COLLINGSVILLE, IL
www.cbbtraffic.com

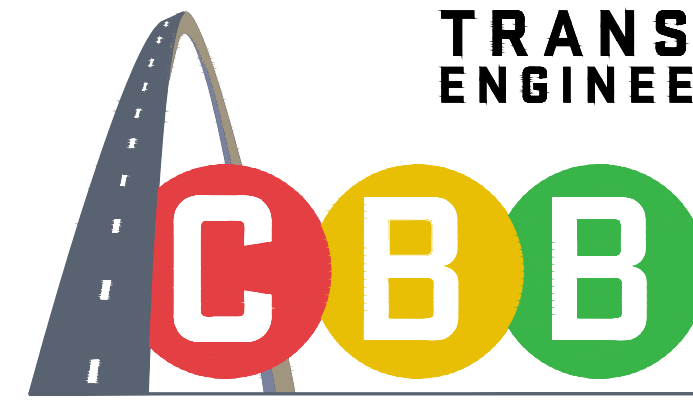

SCALE: 1"=50'

10/18/2025

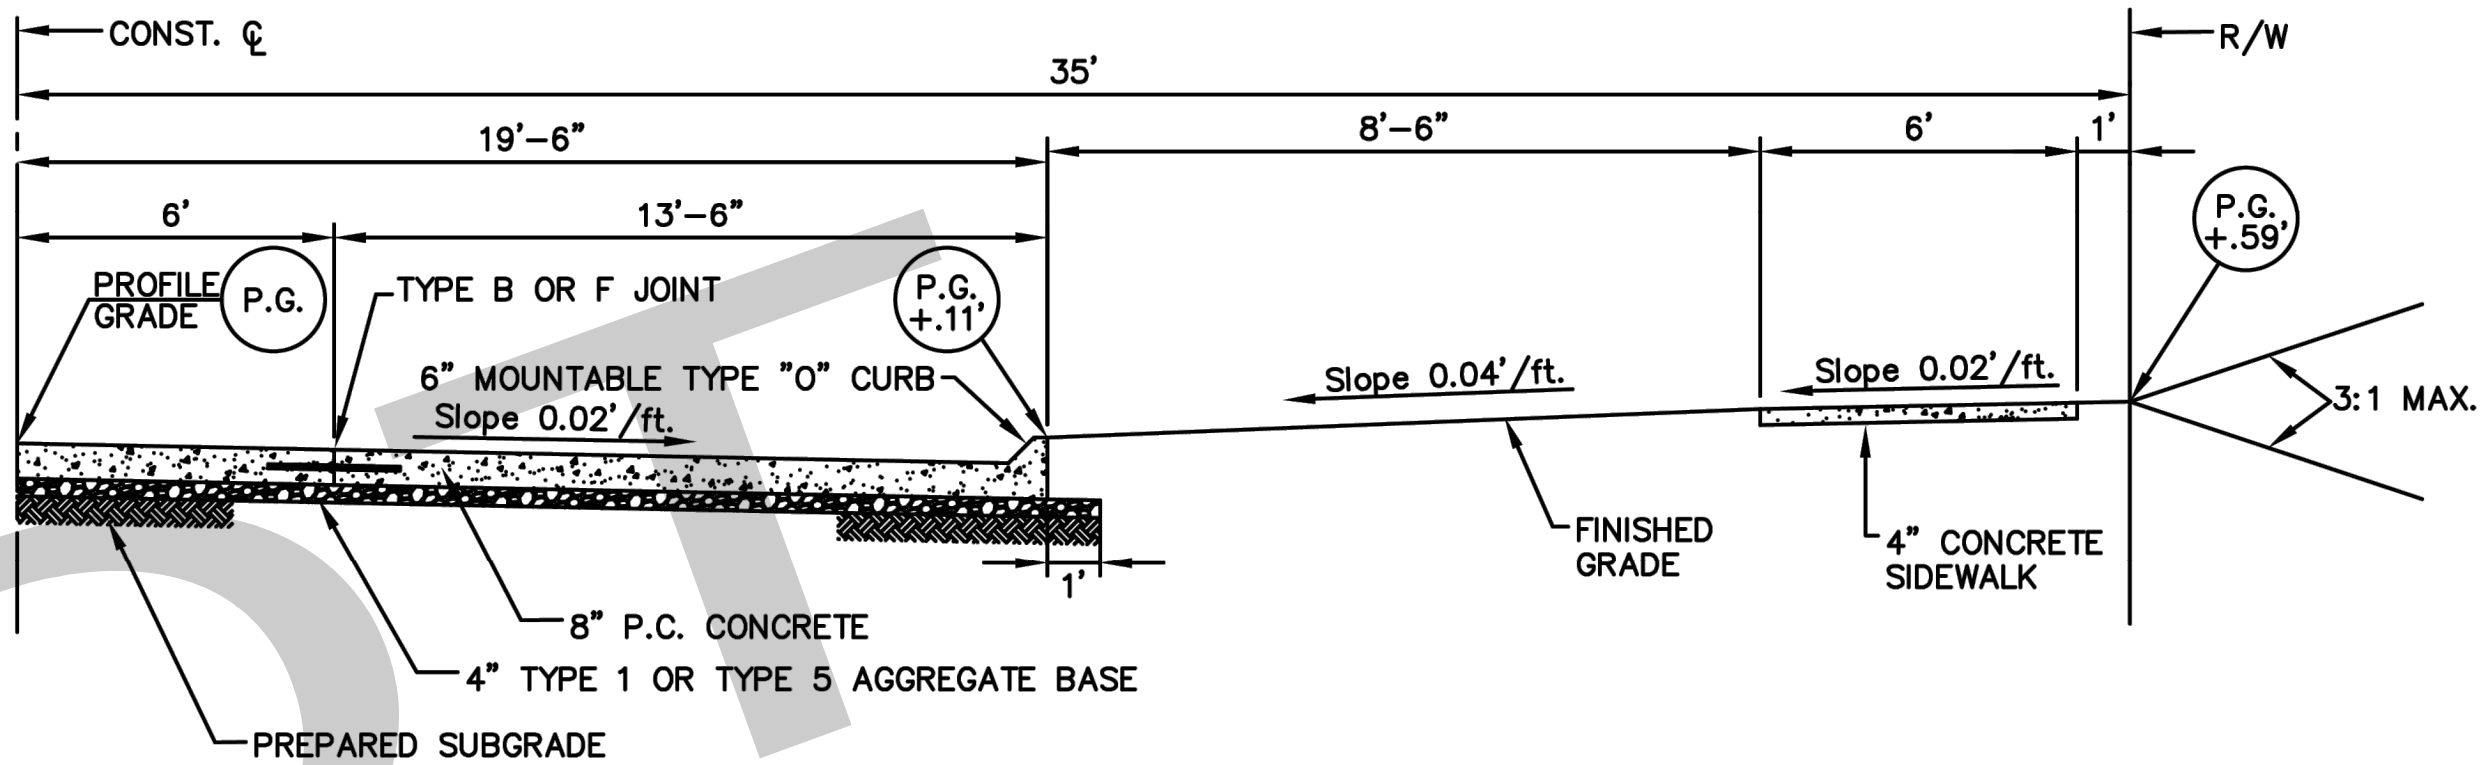

CORRIDOR ALTERNATIVE 1 SIDEWALKS ON BOTH SIDES

